



The background of the cover is a photograph of the Bellagio Hotel and Casino in Las Vegas at dusk. On the left, the Bellagio Fountains are in motion, creating a blurred, golden light effect. In the center, the main hotel building is illuminated with warm lights, showing its many windows and classical architectural details. On the right, the Flamingo Las Vegas, which is part of the Bellagio resort, is visible with its large, ornate dome and arched windows. The sky is a mix of blue and orange from the setting or rising sun. A semi-transparent white rectangular box is centered over the image, containing the Bellagio logo and the title. The logo features a large, stylized 'B' in a script font, with the word 'ELLAGIO' in a smaller, teal, serif font to its right. Below the logo, the words 'FACILITIES GUIDE' are written in a dark, serif font.

BELLAGIO®


FACILITIES GUIDE

# MEETING FACILITIES DIMENSIONS AND CAPACITIES

\* 12' x 12' ACCESS  
\*\* 10' x 14' ACCESS

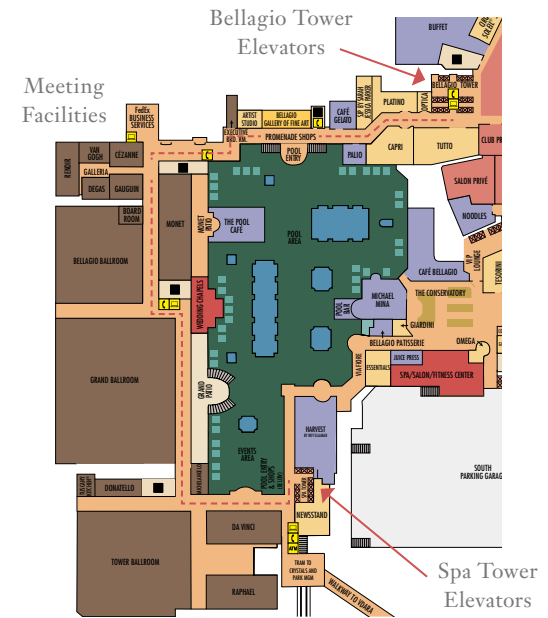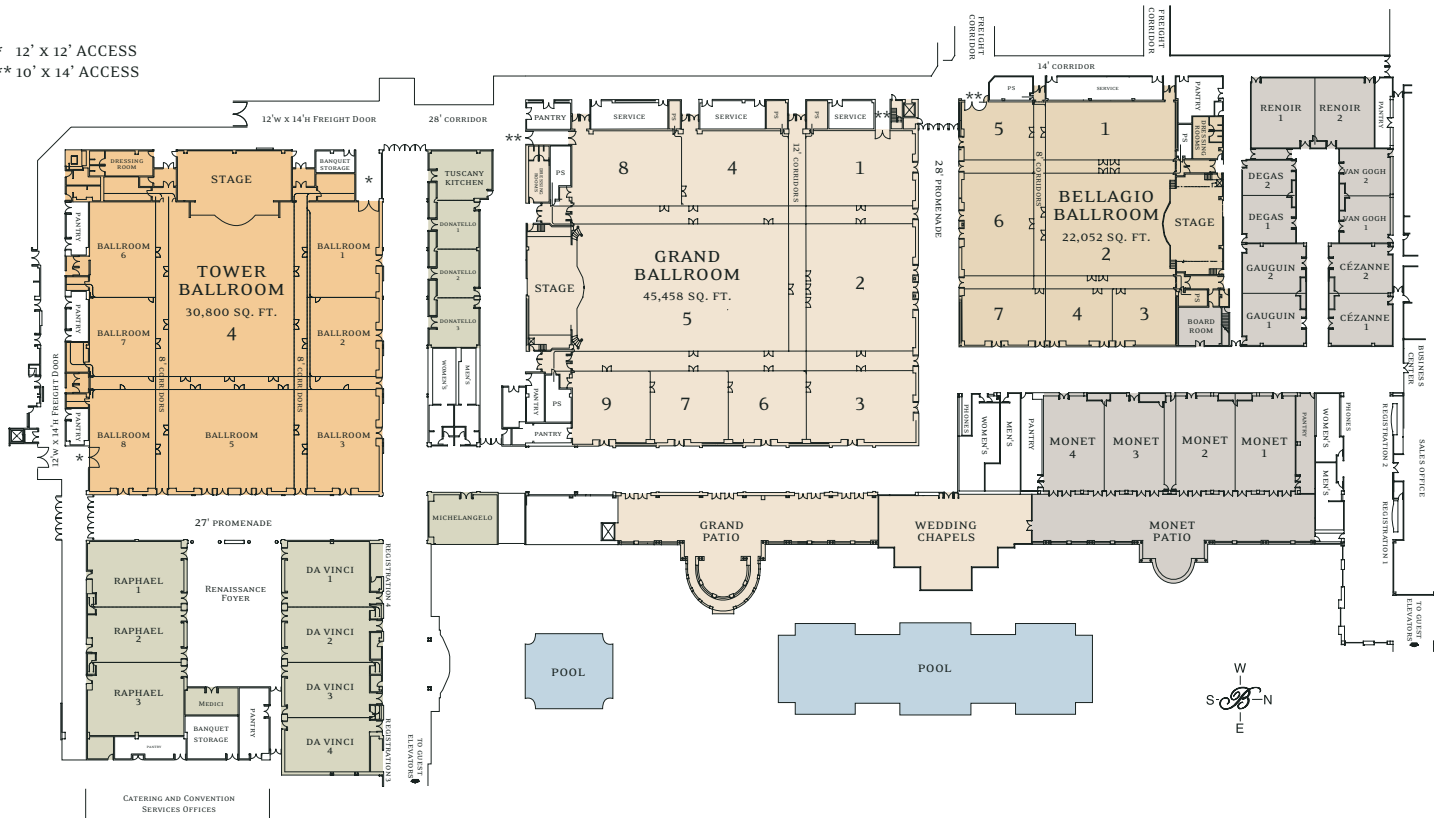

Not to scale. Not to be used for production.


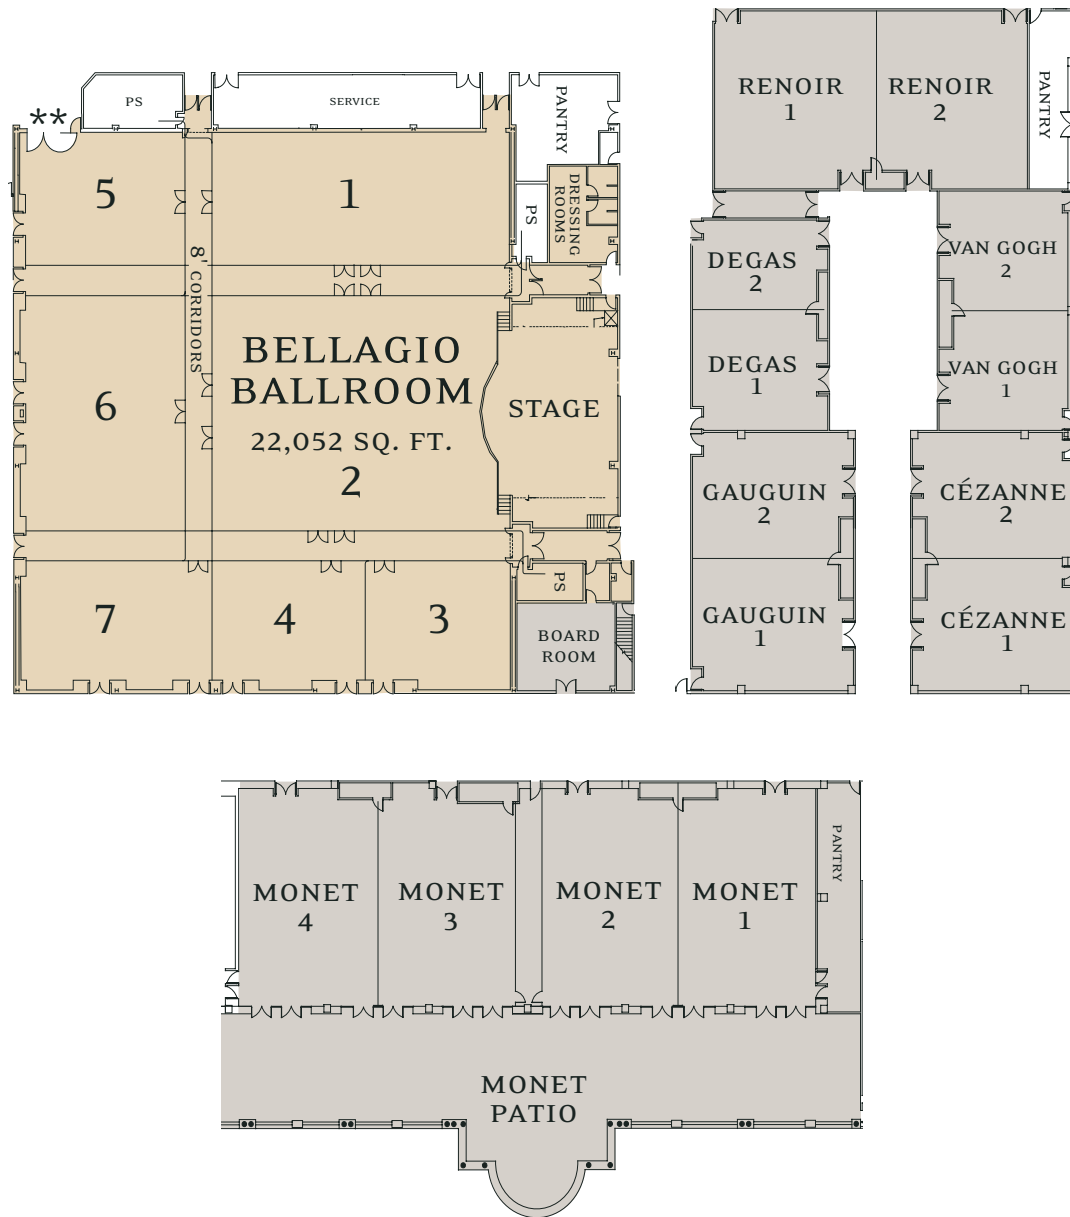


Capacity figures do not account for head tables, dance floors or audiovisual requirements. All functions greater than 300 persons will be subject to fire marshal approval.

| MEETING ROOM       | SQUARE FEET | DIMENSIONS L' X W' | CEILING HEIGHT | THEATRE | CLASS-ROOM | BANQUET ROUNDS | RECEPTION (FLOW) | U-SHAPE | HOLLOW SQUARE | CONFERENCE | 8' X 10' EXHIBITS | 10' X 10' EXHIBITS |
|--------------------|-------------|--------------------|----------------|---------|------------|----------------|------------------|---------|---------------|------------|-------------------|--------------------|
| Bellagio Ballroom  | 22,052      | 149 x 148          | 24'            | 2,100   | 1,230      | 1,410          | 1,410            | -       | -             | -          | 133               | 106                |
| No. 1              | 3,150       | 90 x 35            | 24'            | 240     | 175        | 210            | 210              | 80      | 90            | 75         | 15                | 15                 |
| No. 2              | 5,670       | 90 x 63            | 24'            | 500     | 285        | 360            | 360              | 90      | 110           | 70         | 24                | 24                 |
| No. 3              | 1,540       | 44 x 35            | 24'            | 105     | 65         | 70             | 70               | 35      | 40            | 30         | 6                 | 6                  |
| No. 4              | 1,610       | 46 x 35            | 24'            | 120     | 65         | 70             | 70               | 35      | 40            | 35         | 5                 | 5                  |
| No. 5              | 1,750       | 50 x 35            | 24'            | 140     | 90         | 110            | 110              | 40      | 50            | 35         | 7                 | 7                  |
| No. 6              | 3,150       | 63 x 50            | 24'            | 300     | 165        | 200            | 200              | 60      | 75            | 50         | 15                | 12                 |
| No. 7              | 2,030       | 58 x 35            | 24'            | 165     | 85         | 95             | 95               | 50      | 55            | 45         | 8                 | 6                  |
| No. 1 & 2          | 9,540       | 106 x 90           | 24'            | 935     | 540        | 600            | 600              | -       | -             | -          | 57                | 45                 |
| No. 1 & 5          | 5,180       | 148 x 35           | 24'            | 450     | 270        | 340            | 340              | -       | -             | -          | 25                | 25                 |
| No. 2 & 6          | 9,324       | 148 x 63           | 24'            | 960     | 550        | 595            | 595              | -       | -             | -          | 56                | 46                 |
| No. 3 & 4          | 2,889       | 90 x 35            | 24'            | 260     | 130        | 165            | 165              | -       | -             | -          | 12                | 12                 |
| No. 5 & 6          | 5,300       | 106 x 50           | 24'            | 460     | 255        | 285            | 285              | -       | -             | -          | 32                | 27                 |
| No. 6 & 7          | 5,300       | 106 x 50           | 24'            | 570     | 320        | 385            | 385              | -       | -             | -          | 29                | 24                 |
| No. 2, 3 & 4       | 9,540       | 106 x 90           | 24'            | 915     | 510        | 575            | 575              | -       | -             | -          | 48                | 44                 |
| No. 3, 4 & 7       | 4,743       | 140 x 35           | 24'            | 455     | 220        | 285            | 285              | -       | -             | -          | 18                | 18                 |
| No. 5, 6 & 7       | 8,642       | 149 x 58           | 24'            | 860     | 430        | 550            | 550              | -       | -             | -          | 42                | 35                 |
| No. 1, 2, 3 & 4    | 13,410      | 149 x 90           | 24'            | 1,260   | 615        | 865            | 865              | -       | -             | -          | 76                | 64                 |
| No. 1, 2, 5 & 6    | 15,688      | 148 x 106          | 24'            | 1,550   | 880        | 1,000          | 1,000            | -       | -             | -          | 92                | 81                 |
| No. 2, 3, 4, 6 & 7 | 15,688      | 148 x 106          | 24'            | 1,550   | 880        | 1,000          | 1,000            | -       | -             | -          | 86                | 80                 |
| Stage              | 1,740       | 58 x 30            | -              | -       | -          | -              | -                | -       | -             | -          | -                 | -                  |


| MEETING ROOM   | SQUARE FEET | DIMENSIONS L' X W' | CEILING HEIGHT | THEATRE | CLASSROOM | BANQUET ROUNDS | RECEPTION (FLOW) | U-SHAPE | HOLLOW SQUARE | CONFERENCE |
|----------------|-------------|--------------------|----------------|---------|-----------|----------------|------------------|---------|---------------|------------|
| Boardroom      | 690         | 30 x 23            | 12'            | -       | -         | -              | -                | -       | -             | 16         |
| Cézanne        | 2,580       | 60 x 43            | 12'            | 210     | 120       | 160            | 160              | 50      | 60            | 50         |
| Cézanne 1      | 1,290       | 43 x 30            | 12'            | 100     | 65        | 70             | 70               | 30      | 35            | 30         |
| Cézanne 2      | 1,290       | 43 x 30            | 12'            | 100     | 65        | 70             | 70               | 30      | 35            | 30         |
| Van Gogh       | 1,972       | 58 x 34            | 12'            | 160     | 75        | 110            | 110              | 50      | 50            | 50         |
| Van Gogh 1     | 986         | 34 x 29            | 12'            | 80      | 50        | 50             | 50               | 20      | 25            | 20         |
| Van Gogh 2     | 986         | 34 x 29            | 12'            | 80      | 50        | 50             | 50               | 20      | 25            | 20         |
| Renoir         | 3,740       | 85 x 44            | 12'            | 325     | 170       | 215            | 215              | 75      | 80            | 70         |
| Renoir 1       | 1,804       | 44 x 41            | 12'            | 170     | 90        | 105            | 105              | 40      | 50            | 35         |
| Renoir 2       | 1,936       | 44 x 44            | 12'            | 150     | 80        | 90             | 90               | 30      | 40            | 30         |
| Degas          | 1,887       | 51 x 37            | 12'            | 170     | 100       | 100            | 100              | 40      | 50            | 40         |
| Degas 1        | 1,073       | 37 x 29            | 12'            | 100     | 55        | 50             | 50               | 25      | 30            | 25         |
| Degas 2        | 814         | 37 x 22            | 12'            | 70      | 40        | 40             | 40               | 20      | 25            | 25         |
| Gauguin        | 2,640       | 60 x 44            | 12'            | 210     | 130       | 165            | 165              | 55      | 65            | 50         |
| Gauguin 1      | 1,320       | 44 x 30            | 12'            | 120     | 70        | 70             | 70               | 30      | 40            | 30         |
| Gauguin 2      | 1,320       | 44 x 30            | 12'            | 120     | 70        | 70             | 70               | 30      | 35            | 30         |
| Monet          | 9,570       | 165 x 58           | 18'            | 955     | 565       | 650            | 650              | -       | -             | -          |
| Monet 1        | 2,378       | 58 x 41            | 18'            | 200     | 140       | 145            | 145              | 50      | 60            | 50         |
| Monet 2        | 2,378       | 58 x 41            | 18'            | 200     | 140       | 145            | 145              | 50      | 60            | 50         |
| Monet 3        | 2,378       | 58 x 41            | 18'            | 200     | 140       | 150            | 150              | 50      | 60            | 45         |
| Monet 4        | 2,436       | 58 x 42            | 18'            | 200     | 140       | 145            | 145              | 50      | 60            | 50         |
| Monet 1 & 2    | 4,756       | 82 x 58            | 18'            | 460     | 255       | 285            | 285              | -       | -             | -          |
| Monet 2 & 3    | 5,048       | 82 x 58            | 18'            | 525     | 285       | 335            | 335              | -       | -             | -          |
| Monet 3 & 4    | 4,814       | 83 x 58            | 18'            | 460     | 255       | 285            | 285              | -       | -             | -          |
| Monet 1, 2 & 3 | 7,426       | 123 x 58           | 18'            | 780     | 415       | 480            | 480              | -       | -             | -          |
| Monet 2, 3 & 4 | 7,471       | 124 x 58           | 18'            | 780     | 415       | 480            | 480              | -       | -             | -          |
| Monet Patio    | 6,365       | 167 x 38           | -              | -       | -         | -              | -                | -       | -             | -          |

Capacity figures do not account for head tables, dance floors or audiovisual requirements. All functions greater than 300 persons will be subject to fire marshal approval.

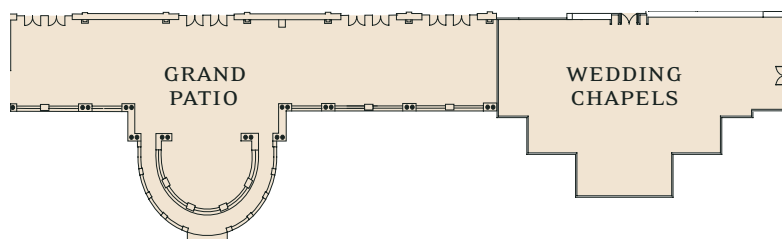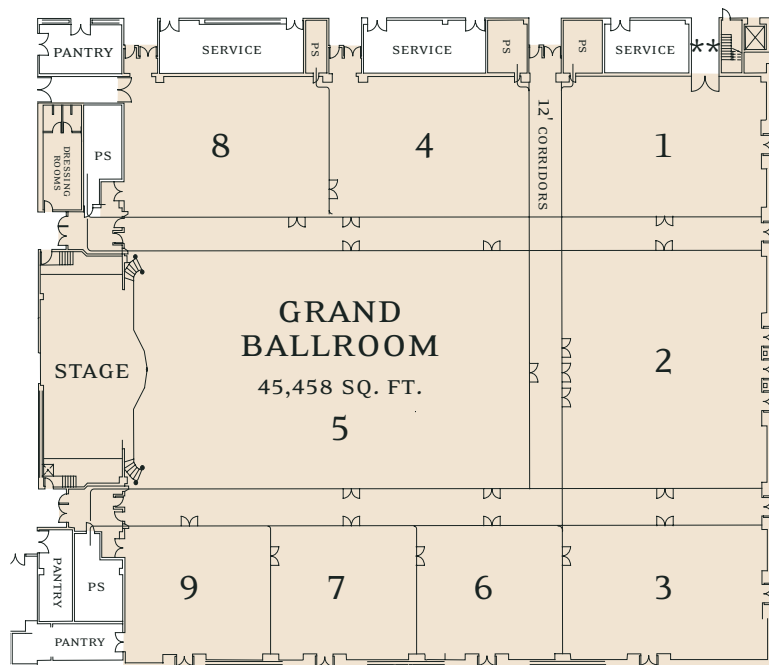

| MEETING ROOM          | SQUARE FEET | DIMENSIONS L' X W' | CEILING HEIGHT | THEATRE | CLASS-ROOM | BANQUET ROUNDS | RECEPTION (FLOW) | U-SHAPE | HOLLOW SQUARE | CONFERENCE | 8' X 10' EXHIBITS | 10' X 10' EXHIBITS |
|-----------------------|-------------|--------------------|----------------|---------|------------|----------------|------------------|---------|---------------|------------|-------------------|--------------------|
| Grand Ballroom        | 45,458      | 238 x 191          | 24'            | 4,785   | 2,885      | 2,970          | 2,970            | -       | -             | -          | 279               | 234                |
| No. 1                 | 3,420       | 76 x 45            | 24'            | 305     | 165        | 215            | 215              | 70      | 85            | 60         | 17                | 11                 |
| No. 2                 | 5,928       | 78 x 76            | 24'            | 575     | 330        | 360            | 360              | 90      | 120           | 70         | 32                | 26                 |
| No. 3                 | 3,344       | 76 x 44            | 24'            | 285     | 165        | 215            | 215              | 70      | 80            | 60         | 16                | 10                 |
| No. 4                 | 3,330       | 74 x 45            | 24'            | 285     | 165        | 215            | 215              | 70      | 85            | 60         | 16                | 12                 |
| No. 5                 | 11,700      | 150 x 78           | 24'            | 1,215   | 690        | 755            | 755              | 160     | 185           | 130        | 66                | 54                 |
| No. 6                 | 2,376       | 54 x 44            | 24'            | 215     | 110        | 140            | 140              | 50      | 60            | 45         | 10                | 8                  |
| No. 7                 | 2,376       | 54 x 44            | 24'            | 215     | 110        | 140            | 140              | 50      | 60            | 45         | 10                | 8                  |
| No. 8                 | 3,420       | 76 x 45            | 24'            | 305     | 165        | 215            | 215              | 70      | 85            | 65         | 16                | 10                 |
| No. 9                 | 2,376       | 54 x 44            | 24'            | 215     | 110        | 140            | 140              | 45      | 60            | 40         | 9                 | 7                  |
| No. 1 & 2             | 10,260      | 135 x 76           | 24'            | 1,020   | 570        | 670            | 670              | -       | -             | -          | 63                | 49                 |
| No. 1 & 4             | 7,380       | 164 x 45           | 24'            | 645     | 365        | 465            | 465              | -       | -             | -          | 39                | 26                 |
| No. 2 & 3             | 10,184      | 134 x 76           | 24'            | 990     | 575        | 660            | 660              | -       | -             | -          | 61                | 48                 |
| No. 2 & 5             | 18,564      | 238 x 78           | 24'            | 1,870   | 1,170      | 1,205          | 1,205            | -       | -             | -          | 116               | 90                 |
| No. 3 & 6             | 5,563       | 130 x 44           | 24'            | 500     | 285        | 370            | 370              | -       | -             | -          | 30                | 20                 |
| No. 4 & 8             | 6,680       | 150 x 45           | 24'            | 610     | 335        | 430            | 430              | -       | -             | -          | 36                | 24                 |
| No. 6 & 7             | 4,658       | 108 x 44           | 24'            | 495     | 240        | 310            | 310              | -       | -             | -          | 26                | 18                 |
| No. 7 & 9             | 4,649       | 108 x 44           | 24'            | 495     | 255        | 310            | 310              | -       | -             | -          | 26                | 18                 |
| No. 1, 2 & 3          | 14,516      | 191 x 76           | 24'            | 1,410   | 855        | 940            | 940              | -       | -             | -          | 87                | 70                 |
| No. 1, 4 & 8          | 10,553      | 226 x 45           | 24'            | 990     | 560        | 700            | 700              | -       | -             | -          | 59                | 40                 |
| No. 3, 6 & 7          | 7,895       | 184 x 44           | 24'            | 655     | 420        | 525            | 525              | -       | -             | -          | 44                | 30                 |
| No. 4, 5 & 8          | 20,250      | 150 x 135          | 24'            | 2,175   | 1,240      | 1,325          | 1,325            | -       | -             | -          | 131               | 99                 |
| No. 6, 7 & 9          | 6,976       | 162 x 44           | 24'            | 645     | 375        | 465            | 465              | -       | -             | -          | 38                | 26                 |
| No. 3, 6, 7 & 9       | 10,212      | 238 x 44           | 24'            | 990     | 560        | 680            | 680              | -       | -             | -          | 58                | 40                 |
| No. 5, 6, 7 & 9       | 21,708      | 162 x 134          | 24'            | 2,310   | 1,325      | 1,410          | 1,410            | -       | -             | -          | 120               | 109                |
| No. 1, 2, 4, 5 & 8    | 32,130      | 238 x 135          | 24'            | 3,535   | 2,050      | 2,105          | 2,105            | -       | -             | -          | 200               | 179                |
| No. 2, 3, 5, 6, 7 & 9 | 31,892      | 238 x 134          | 24'            | 3,495   | 1,935      | 2,075          | 2,075            | -       | -             | -          | 199               | 166                |
| No. 4, 5, 6, 7, 8 & 9 | 30,942      | 191 x 162          | 24'            | 3,360   | 1,875      | 2,025          | 2,025            | -       | -             | -          | 190               | 151                |
| Stage                 | 2,250       | 30 x 75            | -              | -       | -          | -              | -                | -       | -             | -          | -                 | -                  |
| Grand Patio           | 6,082       | -                  | -              | -       | -          | 325            | 325              | -       | -             | -          | -                 | -                  |

Capacity figures do not account for head tables, dance floors or audiovisual requirements. All functions greater than 300 persons will be subject to fire marshal approval.

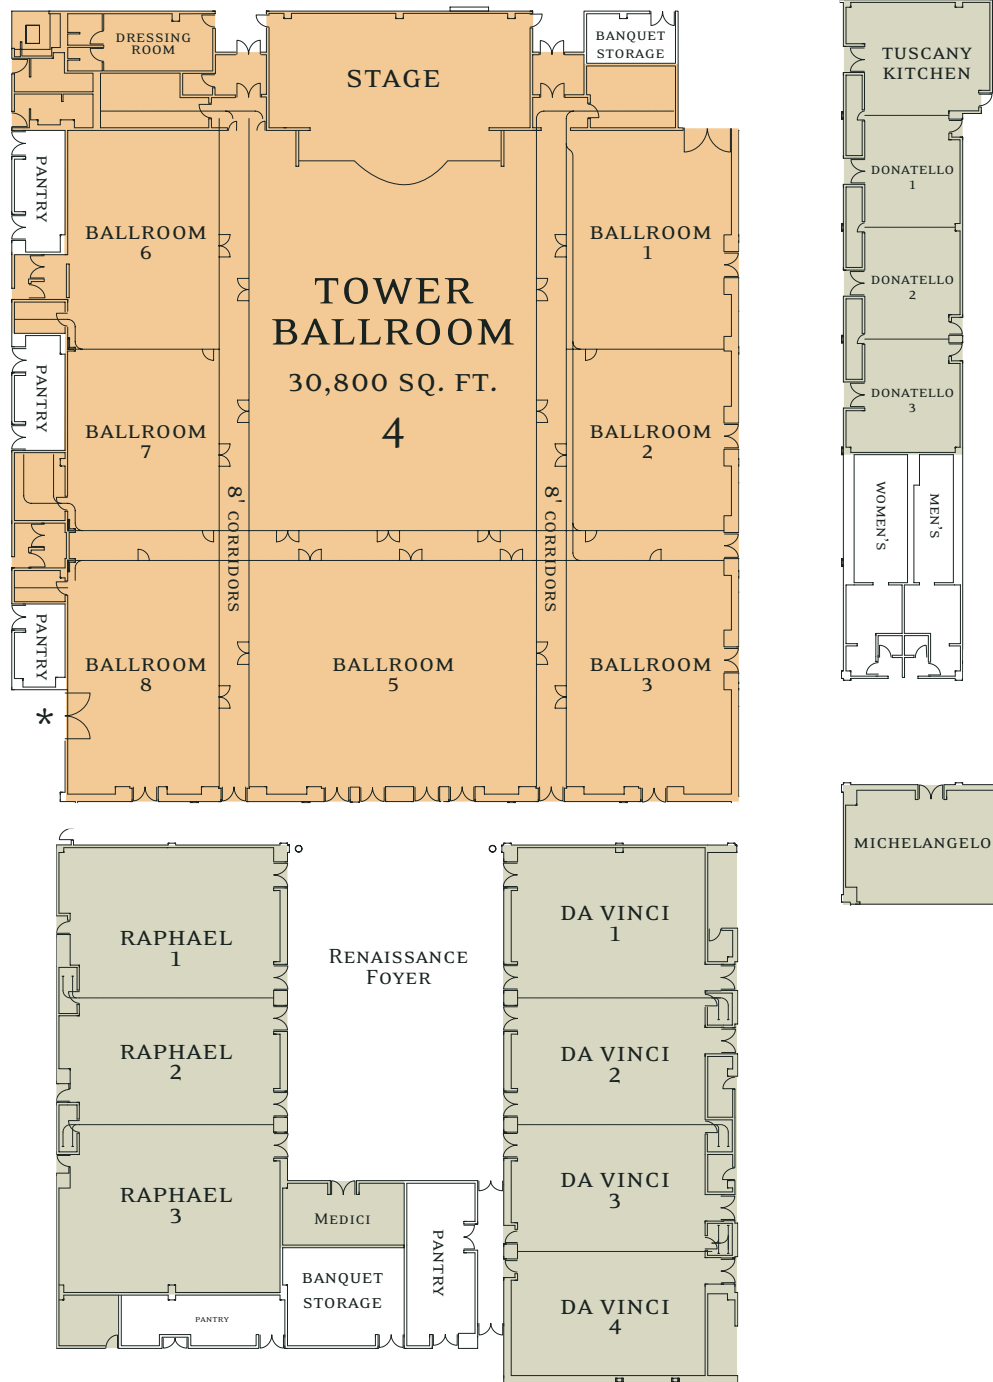

Capacity figures do not account for head tables, dance floors or audiovisual requirements. All functions greater than 300 persons will be subject to fire marshal approval.

| MEETING ROOM       | SQUARE FEET | DIMENSIONS L' X W' | CEILING HEIGHT | THEATRE | CLASS-ROOM | BANQUET ROUNDS | RECEPTION (FLOW) | U-SHAPE | HOLLOW SQUARE | CONFERENCE | 8' X 10' EXHIBITS | 10' X 10' EXHIBITS |
|--------------------|-------------|--------------------|----------------|---------|------------|----------------|------------------|---------|---------------|------------|-------------------|--------------------|
| Tower Ballroom     | 30,800      | 176 x 175          | 24'            | 3,100   | 1,870      | 2,065          | 2,065            | -       | -             | -          | 177               | 153                |
| No. 1              | 2,494       | 58 x 43            | 24'            | 250     | 150        | 170            | 170              | 55      | 65            | 50         | 12                | 8                  |
| No. 2              | 2,107       | 49 x 43            | 24'            | 210     | 120        | 135            | 135              | 45      | 55            | 35         | 9                 | 8                  |
| No. 3              | 2,623       | 61 x 43            | 24'            | 250     | 150        | 175            | 175              | 55      | 65            | 50         | 13                | 9                  |
| No. 4              | 7,811       | 107 x 73           | 24'            | 725     | 420        | 480            | 480              | 110     | 135           | 90         | 44                | 32                 |
| No. 5              | 4,453       | 73 x 61            | 24'            | 430     | 270        | 295            | 295              | 70      | 95            | 60         | 25                | 16                 |
| No. 6              | 2,494       | 58 x 43            | 24'            | 250     | 150        | 175            | 175              | 55      | 70            | 50         | 12                | 8                  |
| No. 7              | 2,107       | 49 x 43            | 24'            | 210     | 120        | 140            | 140              | 45      | 60            | 35         | 10                | 7                  |
| No. 8              | 2,623       | 61 x 43            | 24'            | 260     | 160        | 180            | 180              | 60      | 70            | 50         | 12                | 9                  |
| No. 1 & 2          | 4,601       | 107 x 43           | 24'            | 410     | 220        | 285            | 285              | -       | -             | -          | 25                | 18                 |
| No. 2 & 3          | 5,074       | 118 x 43           | 24'            | 465     | 270        | 320            | 320              | -       | -             | -          | 29                | 20                 |
| No. 3 & 5          | 7,564       | 124 x 61           | 24'            | 780     | 430        | 500            | 500              | -       | -             | -          | 41                | 32                 |
| No. 4 & 5          | 12,848      | 176 x 73           | 24'            | 1,255   | 755        | 840            | 840              | -       | -             | -          | 80                | 56                 |
| No. 5 & 8          | 7,564       | 124 x 61           | 24'            | 780     | 430        | 500            | 500              | -       | -             | -          | 40                | 32                 |
| No. 6 & 7          | 4,601       | 107 x 43           | 24'            | 410     | 220        | 285            | 285              | -       | -             | -          | 27                | 18                 |
| No. 7 & 8          | 5,074       | 118 x 43           | 24'            | 465     | 270        | 320            | 320              | -       | -             | -          | 29                | 20                 |
| No. 1, 2 & 3       | 7,568       | 176 x 43           | 24'            | 700     | 390        | 500            | 500              | -       | -             | -          | 44                | 30                 |
| No. 1, 2 & 4       | 13,268      | 124 x 107          | 24'            | 1,300   | 765        | 885            | 885              | -       | -             | -          | 77                | 66                 |
| No. 3, 5 & 8       | 10,675      | 191 x 76           | 24'            | 1,170   | 645        | 700            | 700              | -       | -             | -          | 57                | 49                 |
| No. 4, 6 & 7       | 13,268      | 124 x 107          | 24'            | 1,300   | 765        | 885            | 885              | -       | -             | -          | 81                | 65                 |
| No. 6, 7 & 8       | 7,568       | 176 x 43           | 24'            | 700     | 390        | 500            | 500              | -       | -             | -          | 44                | 30                 |
| No. 1, 2, 3, 4 & 5 | 21,824      | 176 x 124          | 24'            | 2,280   | 1,340      | 1,445          | 1,445            | -       | -             | -          | 136               | 114                |
| No. 1, 2, 4, 6 & 7 | 18,725      | 175 x 107          | 24'            | 1,935   | 1,150      | 1,250          | 1,250            | -       | -             | -          | 116               | 100                |
| No. 4, 5, 6, 7 & 8 | 21,824      | 176 x 124          | 24'            | 2,280   | 1,340      | 1,465          | 1,465            | -       | -             | -          | 140               | 112                |
| Stage              | 2,870       | 70 x 41            | -              | -       | -          | -              | -                | -       | -             | -          | -                 | -                  |
| Renaissance Foyer  | 5,104       | 88 x 58            | -              | -       | -          | -              | -                | -       | -             | -          | -                 | -                  |

| MEETING ROOM       | SQUARE FEET | DIMENSIONS L' X W' | CEILING HEIGHT | THEATRE | CLASS-ROOM | BANQUET ROUNDS | RECEPTION (FLOW) | U-SHAPE | HOLLOW SQUARE | CONFERENCE | 8' X 10' EXHIBITS | 10' X 10' EXHIBITS |
|--------------------|-------------|--------------------|----------------|---------|------------|----------------|------------------|---------|---------------|------------|-------------------|--------------------|
| Da Vinci           | 7,228       | 139 x 52           | 18'            | 725     | 455        | 480            | 480              | -       | -             | -          | 39                | 36                 |
| Da Vinci 1         | 2,028       | 39 x 52            | 18'            | 175     | 110        | 130            | 130              | 45      | 55            | 40         | 14                | 12                 |
| Da Vinci 2         | 1,768       | 52 x 34            | 18'            | 150     | 110        | 100            | 100              | 40      | 50            | 40         | 11                | 10                 |
| Da Vinci 3         | 1,664       | 52 x 32            | 18'            | 150     | 150        | 100            | 100              | 40      | 50            | 40         | 11                | 10                 |
| Da Vinci 4         | 1,768       | 52 x 34            | 18'            | 150     | 110        | 100            | 100              | 40      | 50            | 40         | 11                | 10                 |
| Da Vinci 1 & 2     | 3,796       | 73 x 52            | 18'            | 395     | 220        | 250            | 250              | -       | -             | -          | 25                | 22                 |
| Da Vinci 2 & 3     | 3,432       | 66 x 52            | 18'            | 350     | 220        | 215            | 215              | -       | -             | -          | 22                | 20                 |
| Da Vinci 3 & 4     | 3,432       | 66 x 52            | 18'            | 350     | 220        | 220            | 220              | -       | -             | -          | 22                | 20                 |
| Da Vinci 1, 2 & 3  | 5,460       | 105 x 52           | 18'            | 580     | 335        | 360            | 360              | -       | -             | -          | 35                | 32                 |
| Da Vinci 2, 3 & 4  | 5,200       | 100 x 52           | 18'            | 550     | 335        | 340            | 340              | -       | -             | -          | 33                | 30                 |
| Raphael            | 6,844       | 116 x 59           | 18'            | 660     | 380        | 380            | 380              | -       | -             | -          | 41                | 37                 |
| Raphael 1          | 2,301       | 59 x 39            | 18'            | 205     | 120        | 130            | 130              | 55      | 60            | 45         | 13                | 12                 |
| Raphael 2          | 2,006       | 59 x 34            | 18'            | 165     | 100        | 130            | 130              | 50      | 55            | 45         | 12                | 11                 |
| Raphael 3          | 2,537       | 59 x 43            | 18'            | 210     | 130        | 140            | 140              | 55      | 65            | 45         | 16                | 14                 |
| Raphael 1 & 2      | 4,307       | 73 x 59            | 18'            | 395     | 220        | 280            | 280              | -       | -             | -          | 25                | 23                 |
| Raphael 2 & 3      | 4,543       | 77 x 59            | 18'            | 415     | 240        | 285            | 285              | -       | -             | -          | 28                | 25                 |
| Donatello Ballroom | 2,250       | 90 x 25            | 18'            | 195     | 105        | 140            | 140              | 75      | 80            | 75         | 21                | 18                 |
| Donatello 1        | 750         | 30 x 25            | 18'            | 55      | 30         | 45             | 45               | 15      | 15            | 20         | 7                 | 6                  |
| Donatello 2        | 750         | 30 x 25            | 18'            | 55      | 30         | 45             | 45               | 15      | 15            | 20         | 7                 | 6                  |
| Donatello 3        | 750         | 30 x 25            | 18'            | 55      | 30         | 45             | 45               | 15      | 15            | 20         | 7                 | 6                  |
| Donatello 1 & 2    | 1,500       | 60 x 25            | 18'            | 130     | 65         | 95             | 95               | 45      | 50            | 45         | 14                | 12                 |
| Donatello 2 & 3    | 1,500       | 60 x 25            | 18'            | 130     | 65         | 95             | 95               | 45      | 50            | 50         | 14                | 12                 |
| Tuscany Kitchen    | 1,170       | 39 x 30            | -              | -       | -          | -              | -                | -       | -             | -          | -                 | -                  |
| Michelangelo       | 1,260       | 42 x 30            | 18'            | 105     | 60         | 70             | 70               | 30      | 30            | 30         | -                 | -                  |
| Medici             | 512         | 32 x 16            | 14'            | 40      | 30         | 30             | 30               | -       | -             | -          | -                 | -                  |

Capacity figures do not account for head tables, dance floors or audiovisual requirements. All functions greater than 300 persons will be subject to fire marshal approval.